
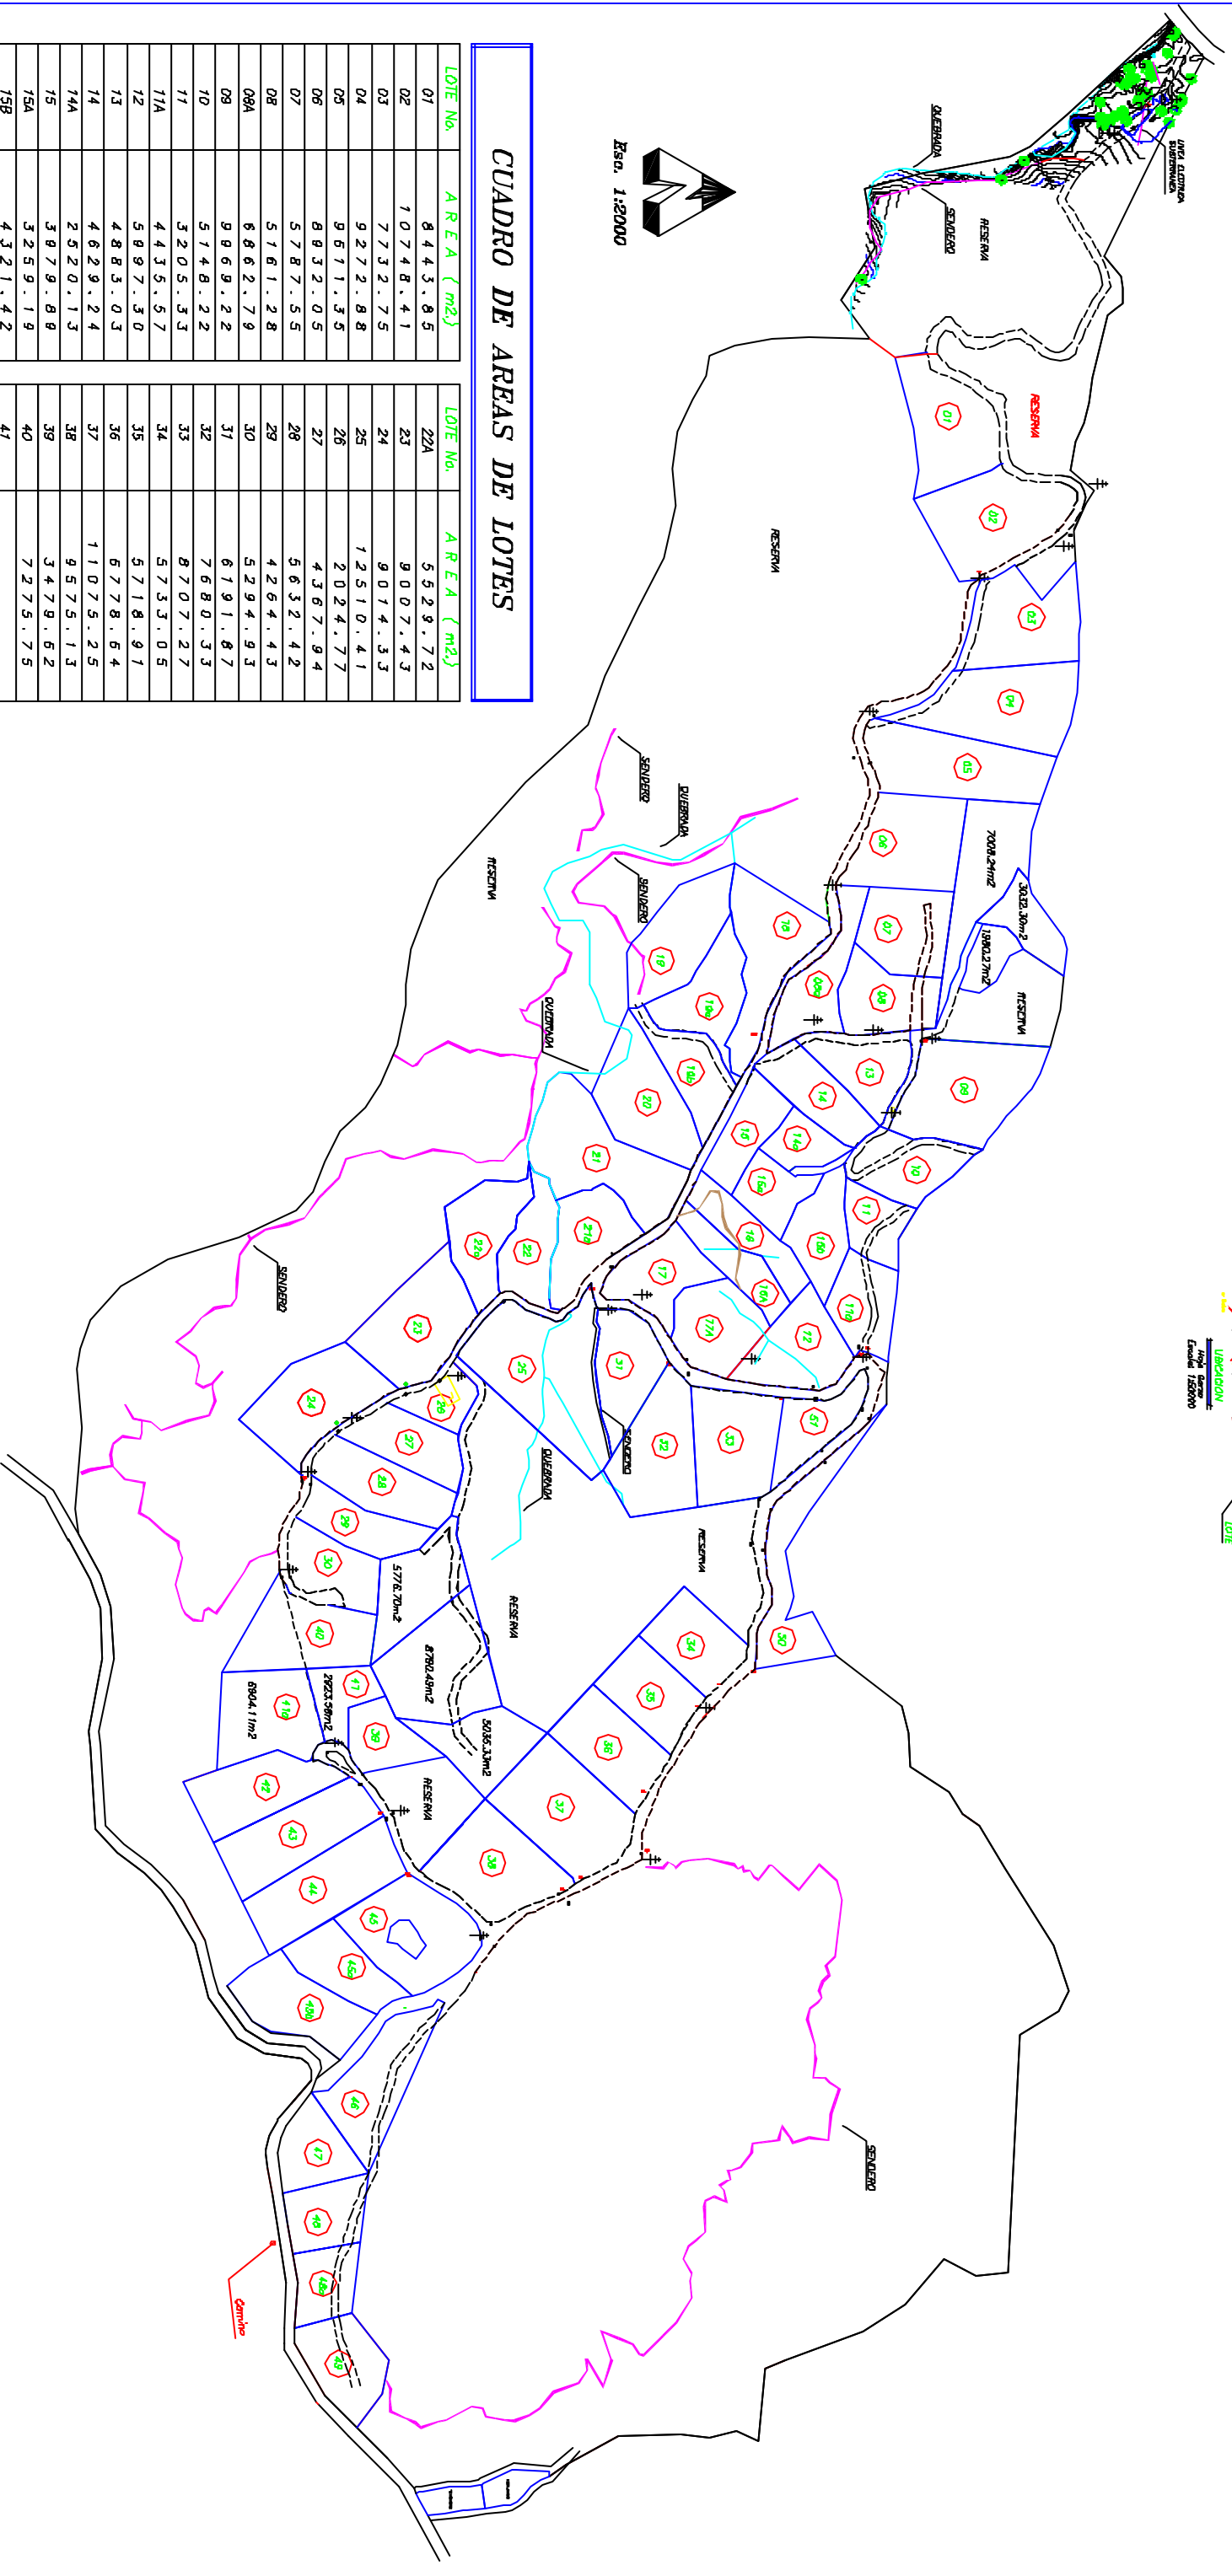


# CROQUIS DE SEGREGACION

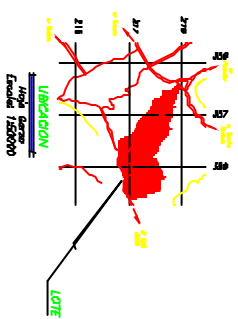

CUADRO DE AREAS DE LOTES

LOTE No.	AREA (m <sup>2</sup> )	LOTE No.	AREA (m <sup>2</sup> )
01	8443.85	22A	5529.72
02	10748.41	23	9007.43
03	7732.75	24	9014.33
04	9272.88	25	12510.41
05	9611.35	26	2024.77
06	8932.05	27	4367.94
07	5787.55	28	5632.42
08	5161.28	29	4264.43
08A	8862.79	30	5294.93
09	969.22	31	6191.87
10	5148.22	32	7680.33
11	3205.33	33	8707.27
11A	4435.57	34	5733.05
12	5897.30	35	5718.91
13	4883.03	36	6778.64
14	4629.24	37	11075.25
14A	2520.13	38	9575.13
15	3879.88	39	3479.62
15A	3259.19	40	7275.75
15B	4321.42	41	
16	3868.13	42	6257.96
16A	3422.70	43	7441.36
17	4896.41	44	7998.50
17A	5422.90	45	8566.96
18	7178.33	45A	4541.42
19	8880.57	45B	8232.15
19A	5324.17	46	7141.75
19B	4491.84	47	4088.18
20	7483.40	48	4017.23
21	9803.38	48A	3581.91
21A	5346.37	49	5177.30
22	4914.39	50	6415.92
		51	3986.36

**SIMBOLOGIA**

- Pasto luz
- Hidriante
- Arbol

Prepared by:  
**VIATRES SUAVES S.A.**  
 CENITIA TIBERICA N° 3-101-211848  
 Calle 10  
 Nombre: FOLIO 0211 N°  
 Dibujo: 5111803-000  
 Fecha: 2008  
 Contador: 114457709 m<sup>2</sup>  
 Prohibido S. Anonimo  
 Autor: Carlos A. Calambate Zamora / Dibujo